


Detail schaal 1:10

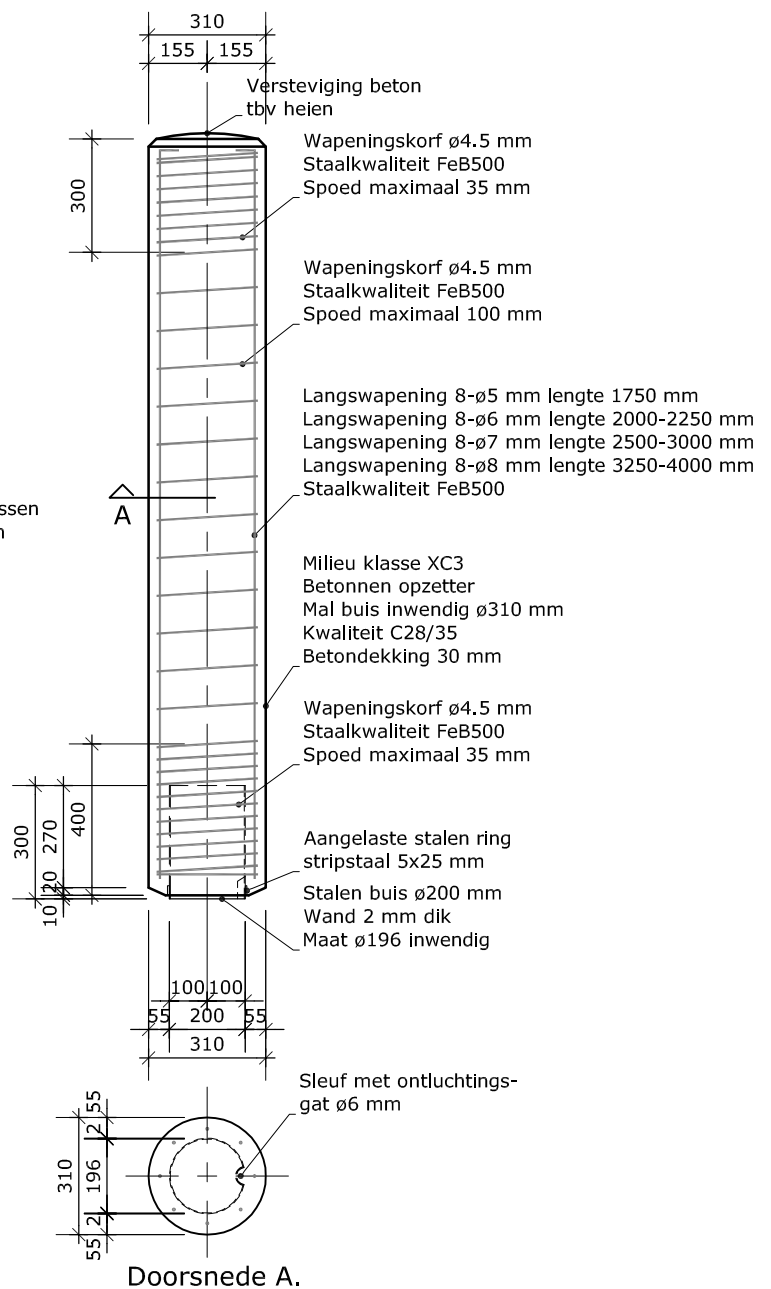

Vinkeveen
Herenweg 186
3645 DV Vinkeveen
T - 0297 261332
F - 0297 263990

Mijdrecht
Hofland 203
3641 GD Mijdrecht
T - 0297 281420
F - 0297 272818



BRL 1721

K23630

I - www.adelaar-beton.nl
E - info@adelaar-beton.nl

Type : 310-B200
Datum : 28-04-2011
Formaat : A4
Schaal : 1:20